


GROUND FLOOR PLAN

ARCHITECT'S SIGN \_\_\_\_\_ OWNER'S SIGN \_\_\_\_\_


PROJECT: -  
 PROPOSED BUILDING PLAN OF PLOT NO. S.U. POCKET NO.  
 BLOCK SECTOR 22 MEASURING 36583.00 (SQMT) IN SCHEME  
 COMMUNITY CENTRE IN SECTOR - XXII AT ROHINI.  
 M/S YOGIRAJ PROMOTERS PVT. LTD. C/O  
 MAHALUXMBUILTECH LIMITED.

<p>TITLE: <b>GROUND FLOOR PLAN</b></p> <p><small>THIS DRAWING IS THE PROPERTY OF GANP P. MATHER AND ASSOCIATES (P) LTD. AND SHALL NOT BE USED OR COPIED WITHOUT THEIR WRITTEN PERMISSION.</small></p> <p>Checked by: <b>YUNUSH</b></p>		<p><small>GANP P. MATHER AND ASSOCIATES (P) LTD.</small></p> <p><small>C-55, East Of Kailash, New Delhi-110065</small></p> <p><small>T: +91995919 4659512</small></p> <p><small>E: info@ganpma.com I W: www.ganpma.com</small></p>	<p><b>05/12</b></p>
<p>Scale: 1:250 @A0</p>		<p>DATE: 20-10-2023</p>	

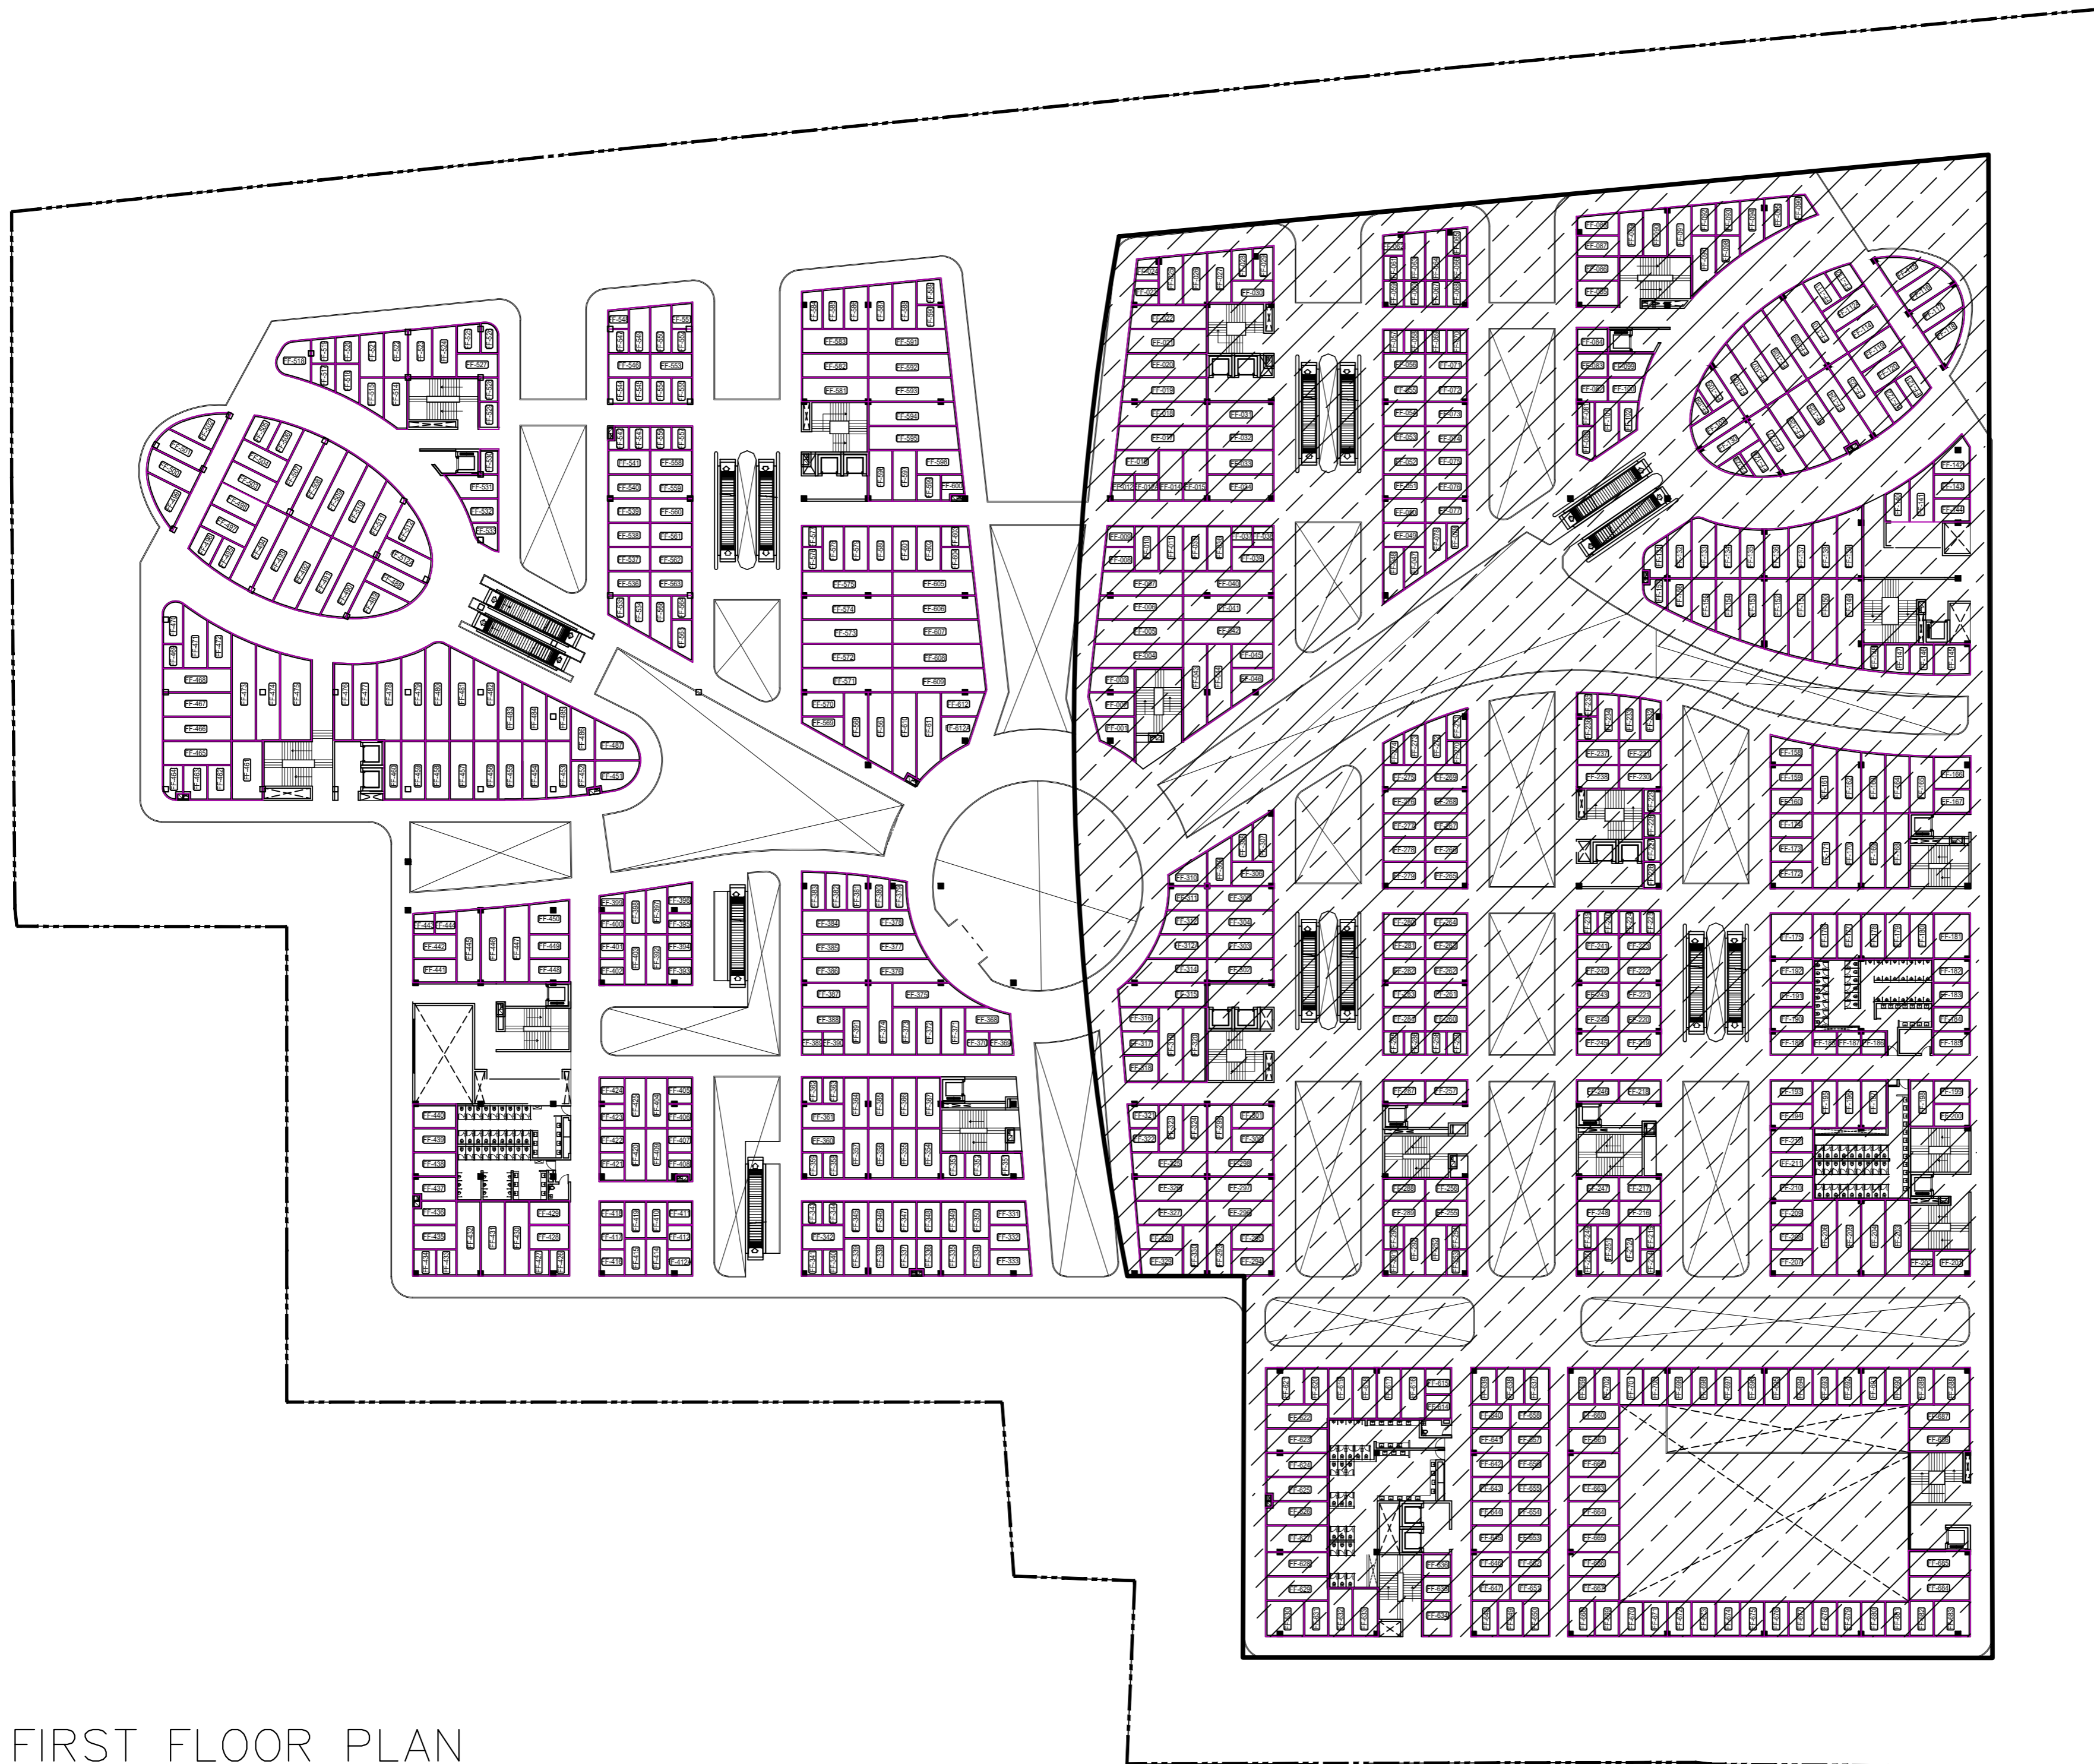

FIRST FLOOR PLAN

# SECOND FLOOR PLAN

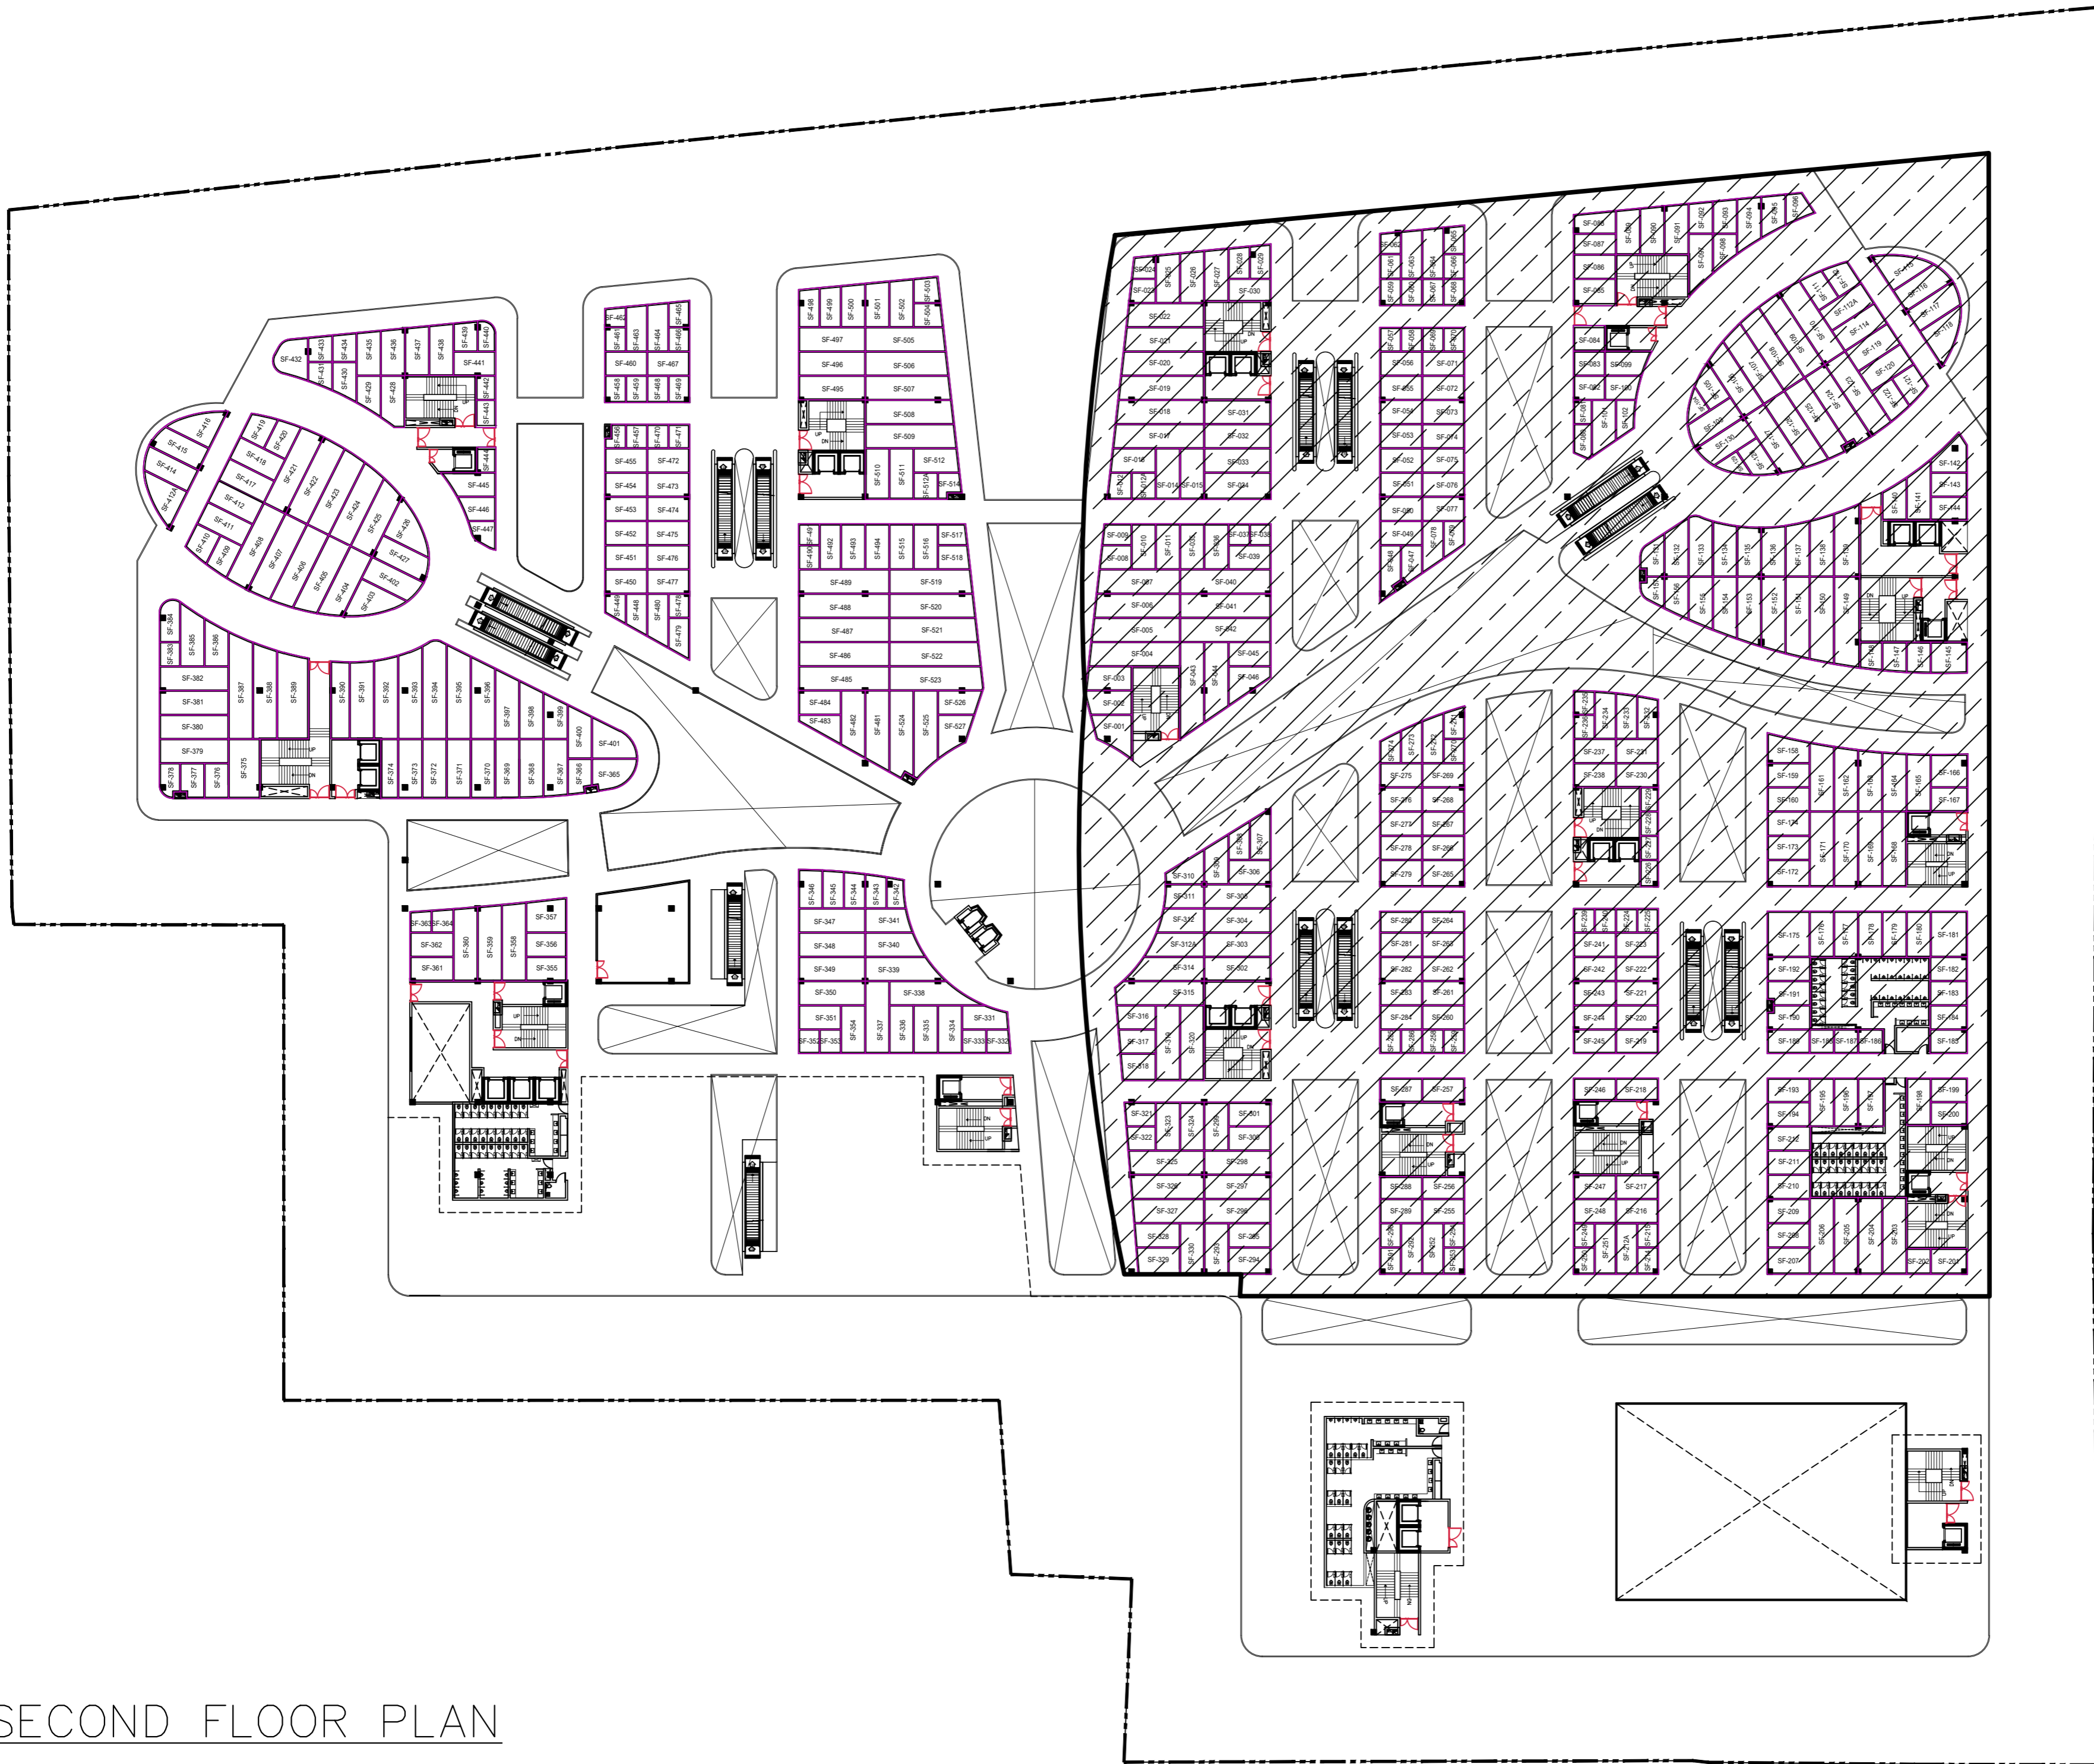

ARCHITECT'S SIGN \_\_\_\_\_ OWNER'S SIGN \_\_\_\_\_

PROJECT: -  
 PROPOSED BUILDING PLAN OS PLOT NO. S.U. POCKET NO.  
 BLOCK SECTOR 22 MEASURING 36583.00 (SQMT) IN SCHEME  
 COMMUNITY CENTRE IN SECTOR - XXII AT ROHINI.  
 M/S YOGIRAJ PROMOTERS PVT. LTD. C/O  
 MAHALUXMBUILTECH LIMITED.

<p>TITLE: <b>SECOND FLOOR PLAN</b></p> <p>THIS DRAWING IS THE PROPERTY OF                  GANP P. MATHER &amp; ASSOCIATES (P) LTD. AND                  SHALL NOT BE USED OR COPIED                  WITHOUT THEIR WRITTEN PERMISSION.</p> <p>Checked by: <b>YUNUSH</b></p>		<p>GANP P. MATHER AND ASSOCIATES (P) LTD.                  C-15, East Okhla, New Delhi-110066                  T: 46599599 F: 46599512                  E: info@ganpma.com   W: www.ganpma.com</p> <p>DATE: 20-10-2023</p>	<p><b>0712</b></p>
---	--	---	--------------------

